



STACK CASEMENT

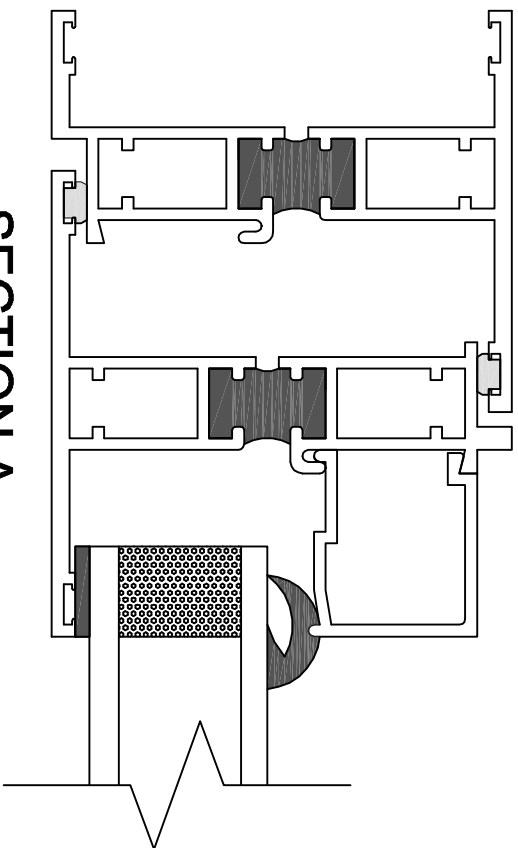

SECTION A

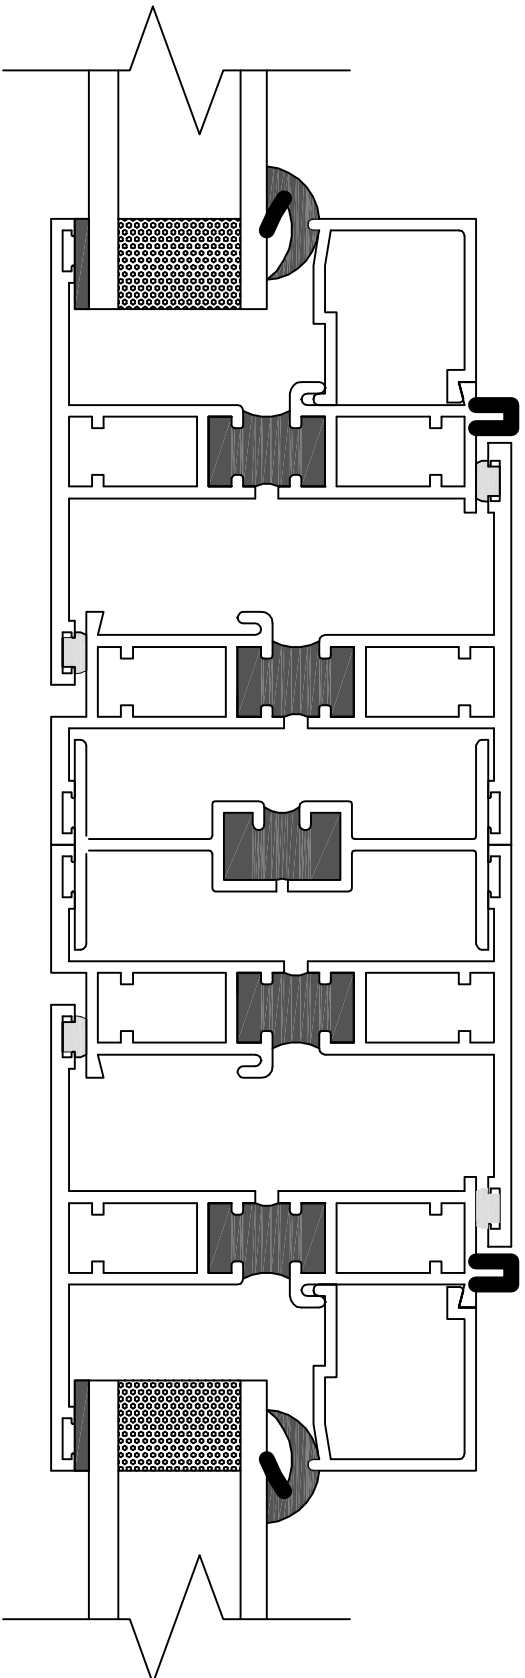

SECTION B

SERIES 2500 **2-1/2" THERMAL PROJECT WINDOW SYSTEM**

Master Aluminum Window & Door

HOPPER: HINGE BOTTOM OPENS IN;

199 Starr Street,

AWNING: HINGE TOP OPENS OUT;

Brooklyn, NY 11237

CASEMENT: OPENS OUT

Tel: (718)782-5407, Fax:(718)782-5409