



STACK HOPPER

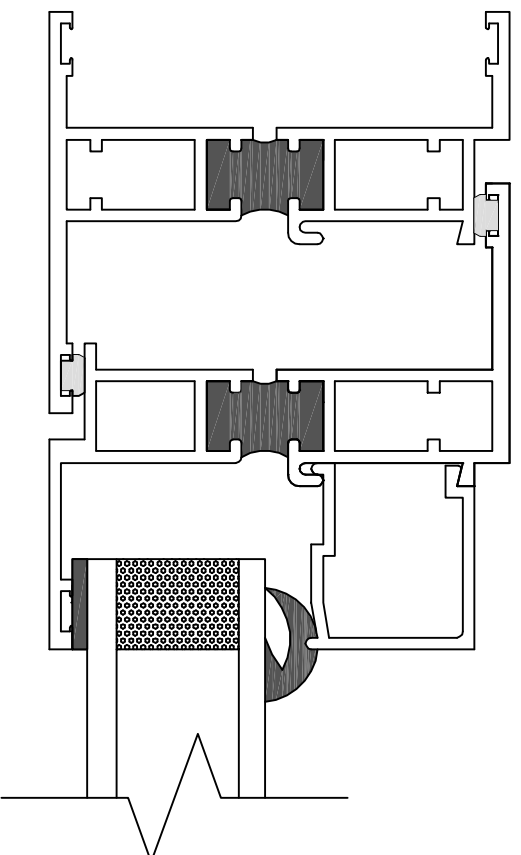

SECTION A

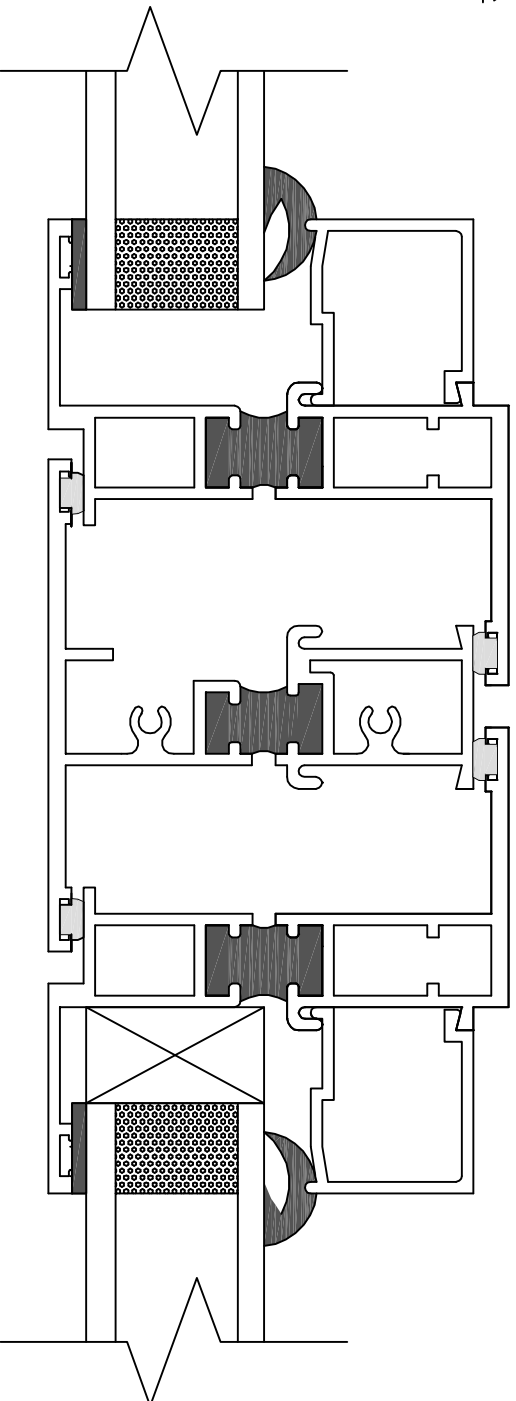

SECTION B

SERIES 2500 | **2-1/2" THERMAL PROJECT WINDOW SYSTEM**

Master Aluminum Window & Door

HOPPER: HINGE BOTTOM OPENS IN;
AWNING: HINGE TOP OPENS OUT;
CASEMENT: OPENS OUT

199 Starr Street,
Brooklyn, NY 11237
Tel: (718)782-5407, Fax:(718)782-5409